
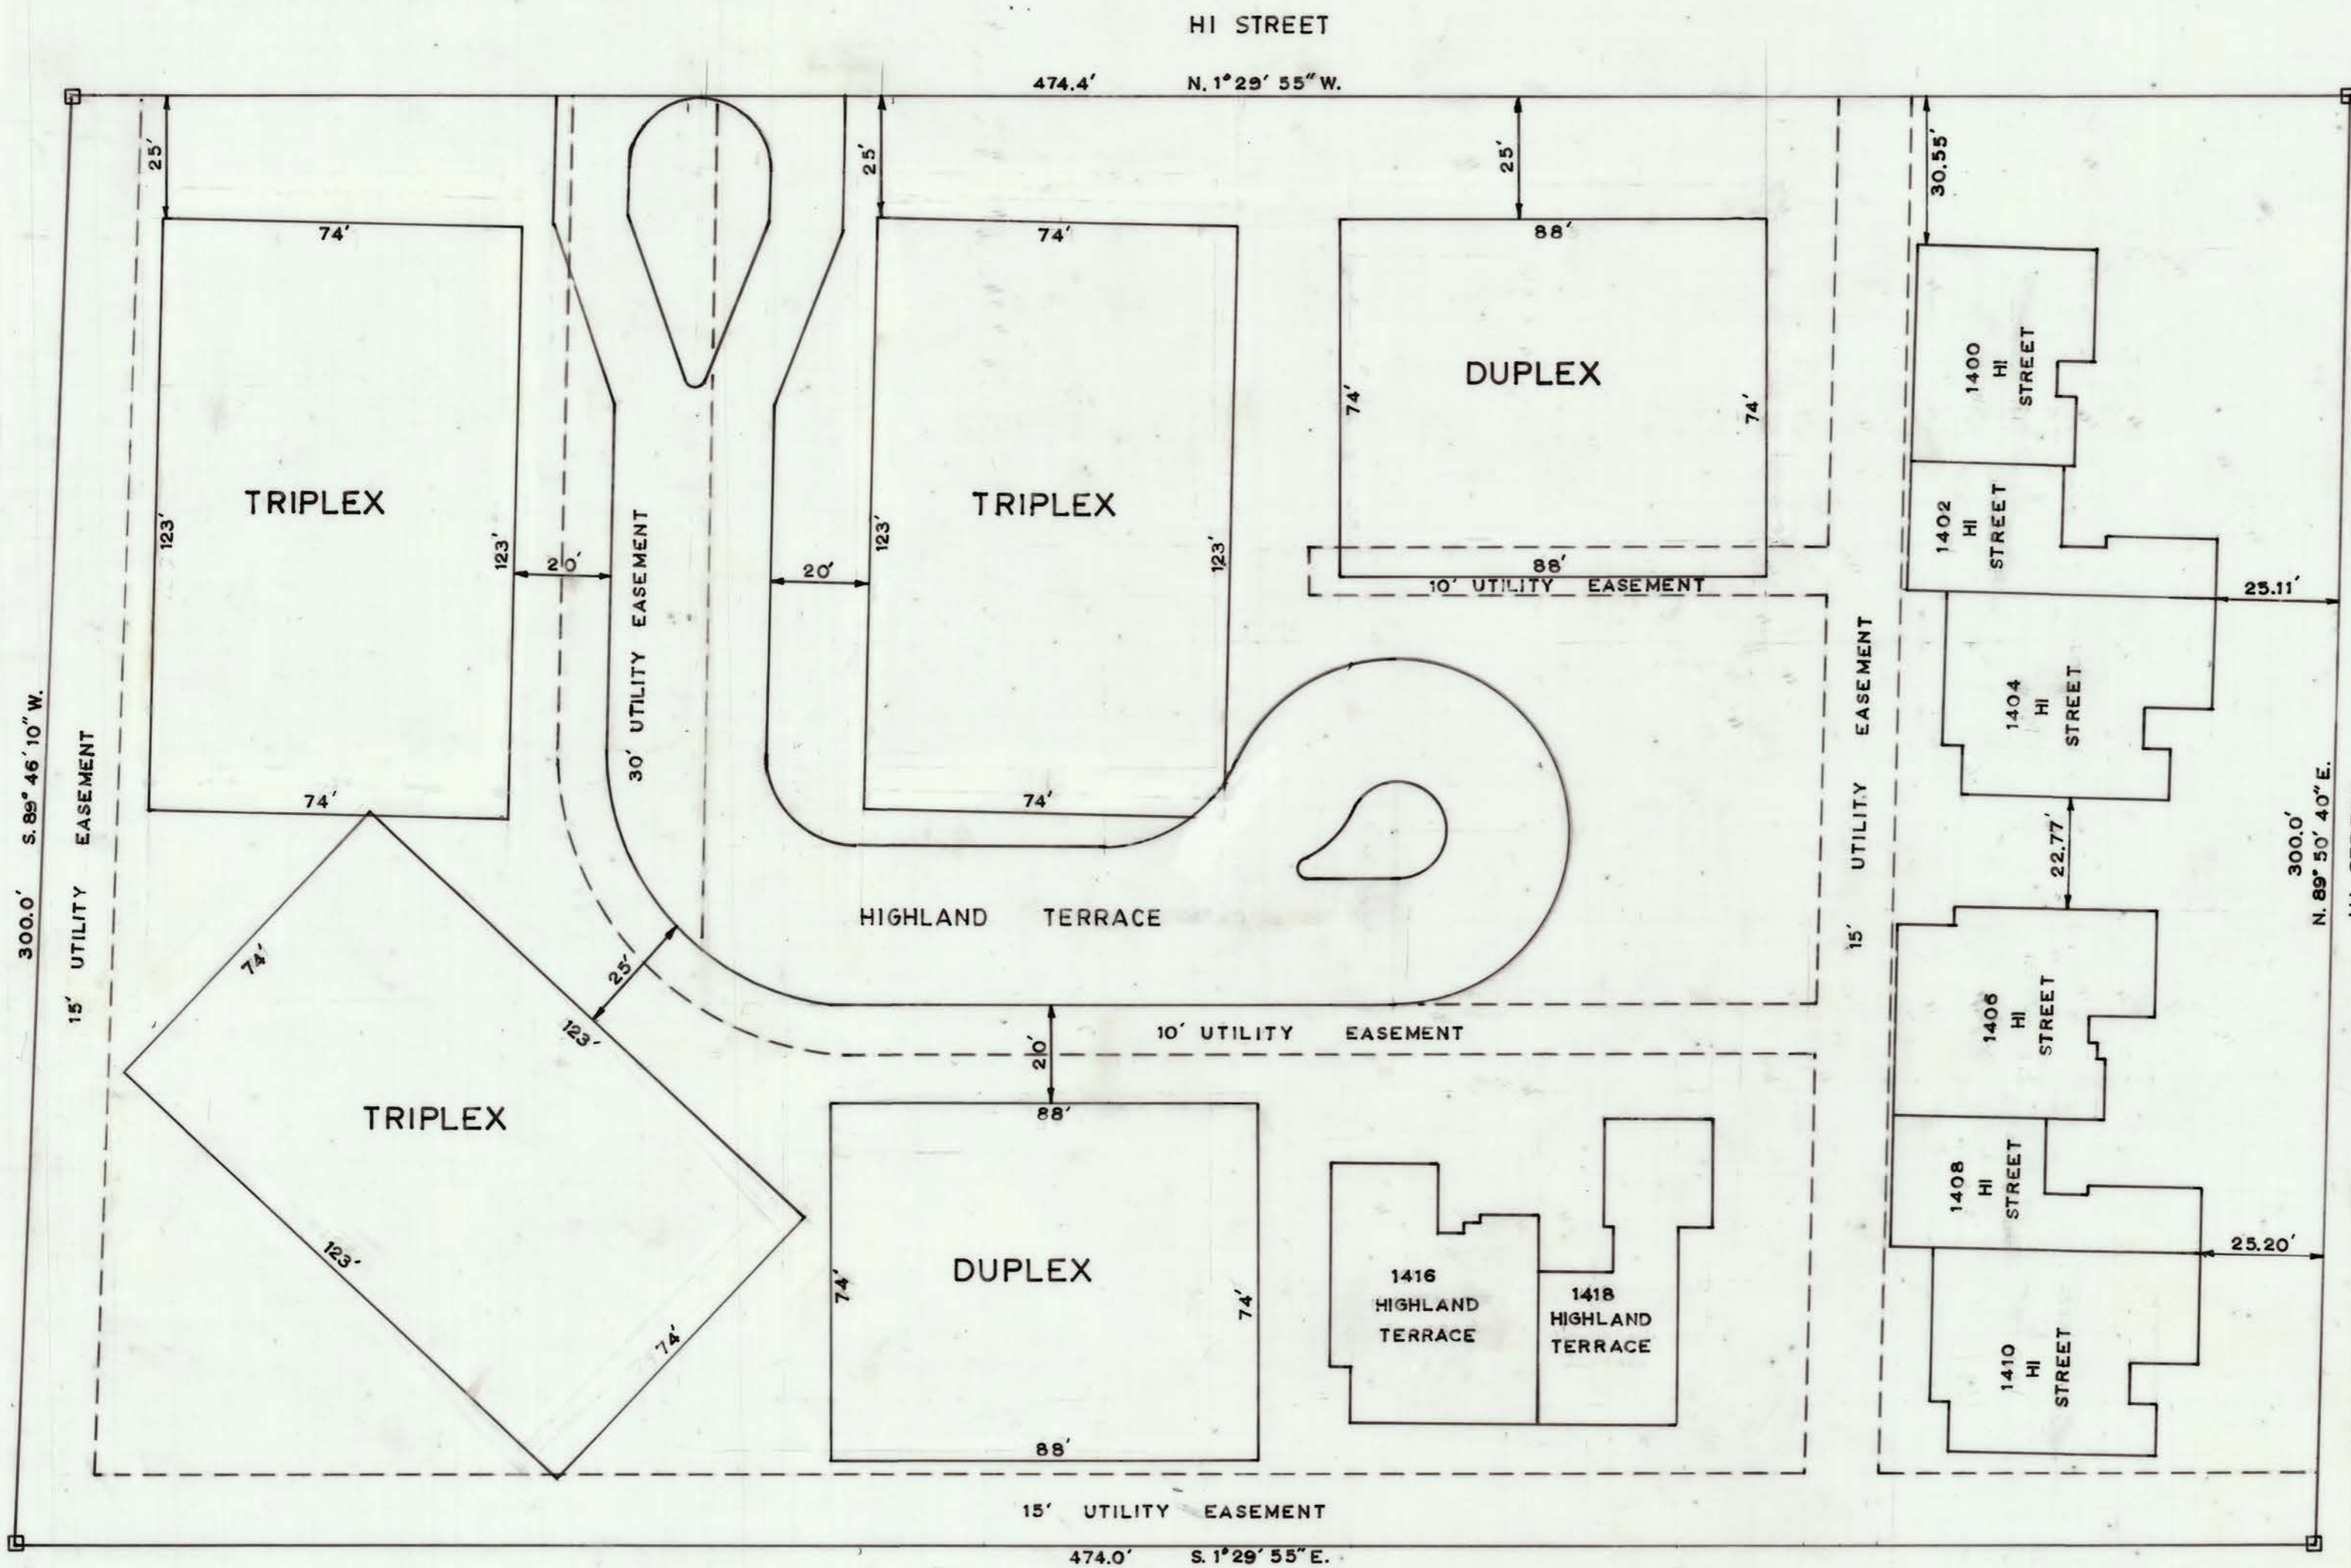
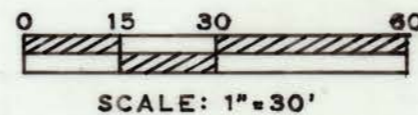


HIGHLAND TERRACE
 A PLANNED DEVELOPMENT DISTRICT IN
 PART OF THE SOUTHWEST QUARTER OF SECTION
 23, T26S, R25W, DODGE CITY, FORD COUNTY, KANSAS

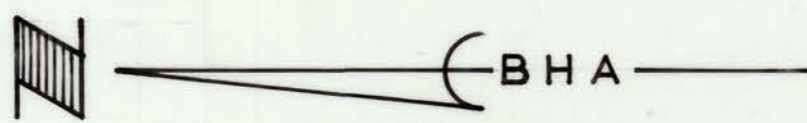

DEDICATION

We, the undersigned, being the owner of Highland Terrace, a planned development district in the southwest 1/4 of Section 23, Township 26 South, Range 26 West, Dodge City, Ford County, Kansas, do hereby adopt and ratify the within certificate of survey as being supplementary and amendatory to the plat of said Highland Terrace, recorded in Plat Book D, page 145, of the records of Ford County, Kansas. This Dedication is of my own free act and deed.

Larry Arbogast
 LARRY ARBOGAST

Lavon Arbogast
 LAVON ARBOGAST

STATE OF KANSAS
 COUNTY OF FORD SS
 Be it remembered that on this 21st day of March, 1985, before me, a Notary in and for said county and state, came Larry Arbogast and Lavon Arbogast, joint tenants, to me personally known to be the same persons who executed the foregoing instrument of writing, and duly acknowledge the execution of the same, in testimony whereof, I have hereunto set my hand and affixed my Notarial Seal the day, and year above written.

MY COMMISSION EXPIRES: 1-15-86

Kim A. Stuecher
 NOTARY PUBLIC



This is to certify that the undersigned did on MARCH 11, 1985, make a survey of the premises herein described, and that the results of said survey are represented by the plat shown hereon.


Steven K. Bachenberg
 Steven K. Bachenberg, P.E.

DATE: MARCH 11, 1985

STATE OF KANSAS
 COUNTY OF FORD SS
 Be it remembered that on this 21st day of March, 1985, before me, a Notary Public in and for said County and State, came STEVEN K. BACHENBERG, to me personally known to be the same person who executed the foregoing instrument of writing, and duly acknowledged the execution of the same, in testimony, whereof I have hereunto set my hand and affixed my Notarial seal the day and year above written.

Notary Public *Kim A. Stuecher*

My Commission Expires 1-15-86

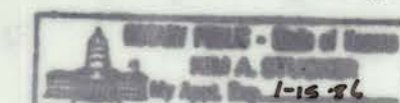

FORD COUNTY, KANSAS
 DATE FILED Mar. 21, 1985 at 4:00 P.M.
 Recorded in Plat Book D, Page 171

* 20.00 - Filing Fee