

APR 9 - 1962


# MAP OF BUCKLIN FORD COUNTY, KANSAS

CORRECTED PLAT OF THE ORIGINAL TOWNSITE  
OF THE CITY OF BUCKLIN, KANSAS, AND  
INVOLVING BLOCKS TEN (10) AND ELEVEN (11)  
AS FOLLOWS:  
BLOCK ELEVEN (11) IS RE-NUMBERED  
BLOCK TEN (10) and  
BLOCK TEN (10) IS RE-NUMBERED  
BLOCK ELEVEN (11).

APPROVED -  
THE CITY OF BUCKLIN, KANSAS

By *Ray Kelly* Mayor  
City Clerk

Attest: *Ray Kelly*

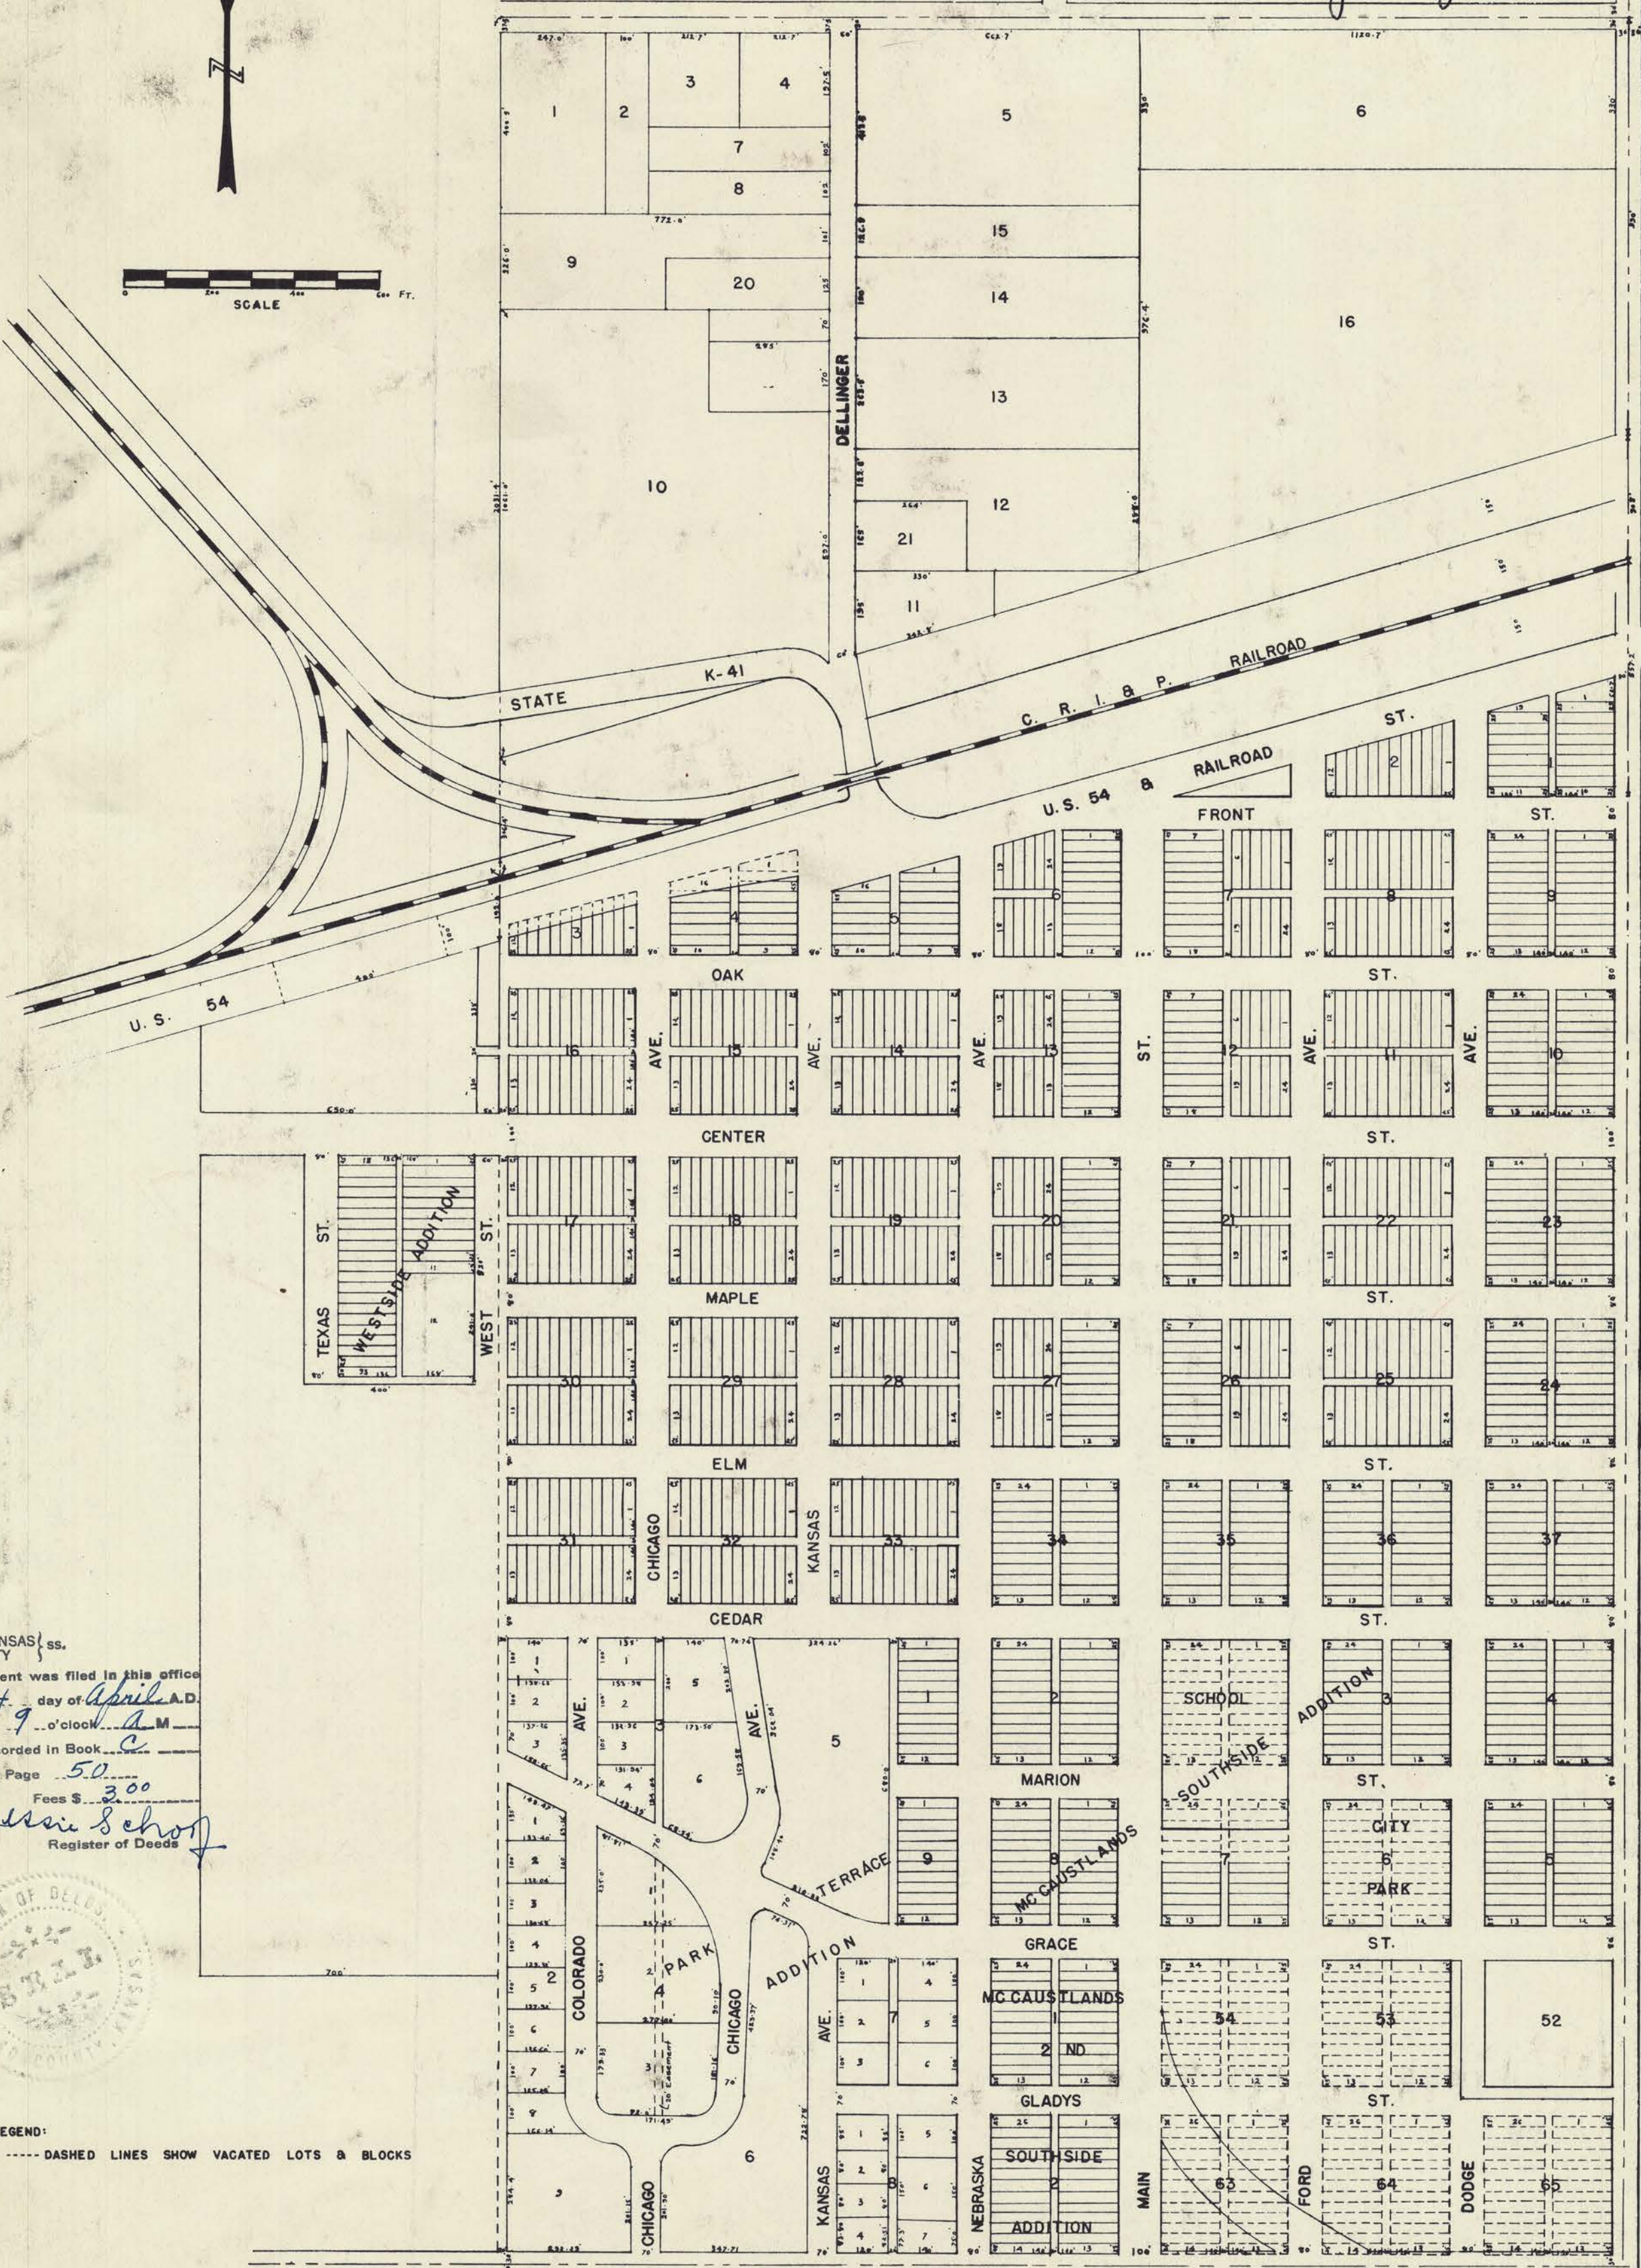

STATE OF KANSAS, ss.  
FORD COUNTY }  
This instrument was filed in this office  
on the 14 day of April A.D.  
1962 at 9 o'clock A.M.  
and duly Recorded in Book C  
Page 50  
Fees \$ 3.00  
*Jessie Schopf*  
Register of Deeds



LEGEND:  
----- DASHED LINES SHOW VACATED LOTS & BLOCKS

### COUNTY APPROVAL

Approved by the Board of County Commissioners of  
Ford County this 14th day of April 1962.

Attest: *W. M. ...*  
County Clerk  
*Leo ...*  
Chairman

PREPARED BY REISS & GOODNESS ENGINEERS  
WICHITA, KANSAS

